


1 ramp and rail
Scale: 1:50

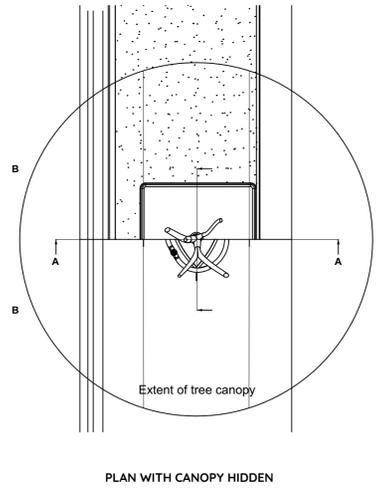

PLAN WITH CANOPY HIDDEN

RootStart Mycorrhiza - apply to tree pit at time of planting in accordance with manufacturer's recommendations - allow 200g per tree


RRURBIA RootRain Urban irrigation system

RER600A* ReRoot 600 ribbed root barrier


RERJTA ReRoot Jointing tape

SASMCB* Arborguy strapped anchor system - medium-large


Note:
*Root Barrier depth is subject to depth of service, typically the root barrier should extend 30mm below the service you are protecting

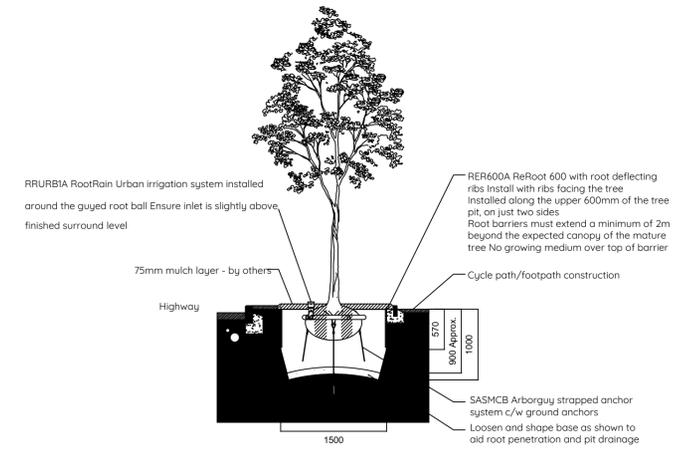

2 tree pit

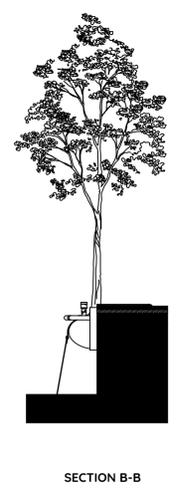

SECTION B-B

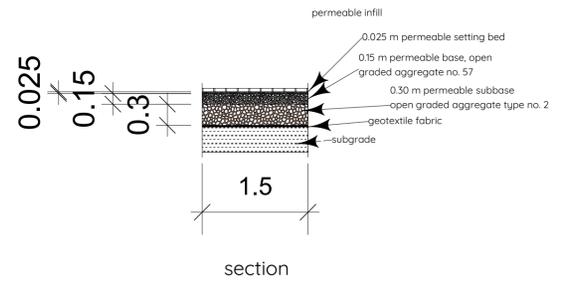


3a setts paving section
Scale: 1:50

Granite setts for pathways with a slip resistance of 36+

Granite setts for ramps with a slip resistance of 56+

Granite chippings for gravel areas

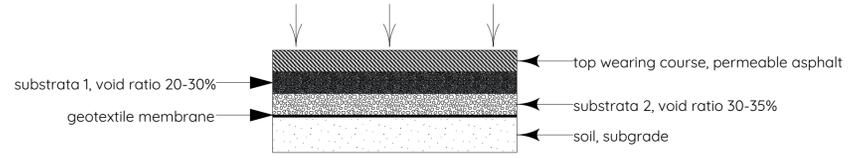

3b permeable asphalt section
Scale: 1:50



Title drawing title: construction drawings		
Drawing Number drawing no. 002	Drawn By drawn by ML	Date 23/06/2020
CAD File Name MLD010115		